







REVISIONS	BY
03.27.08	JA
04.04.08	JA

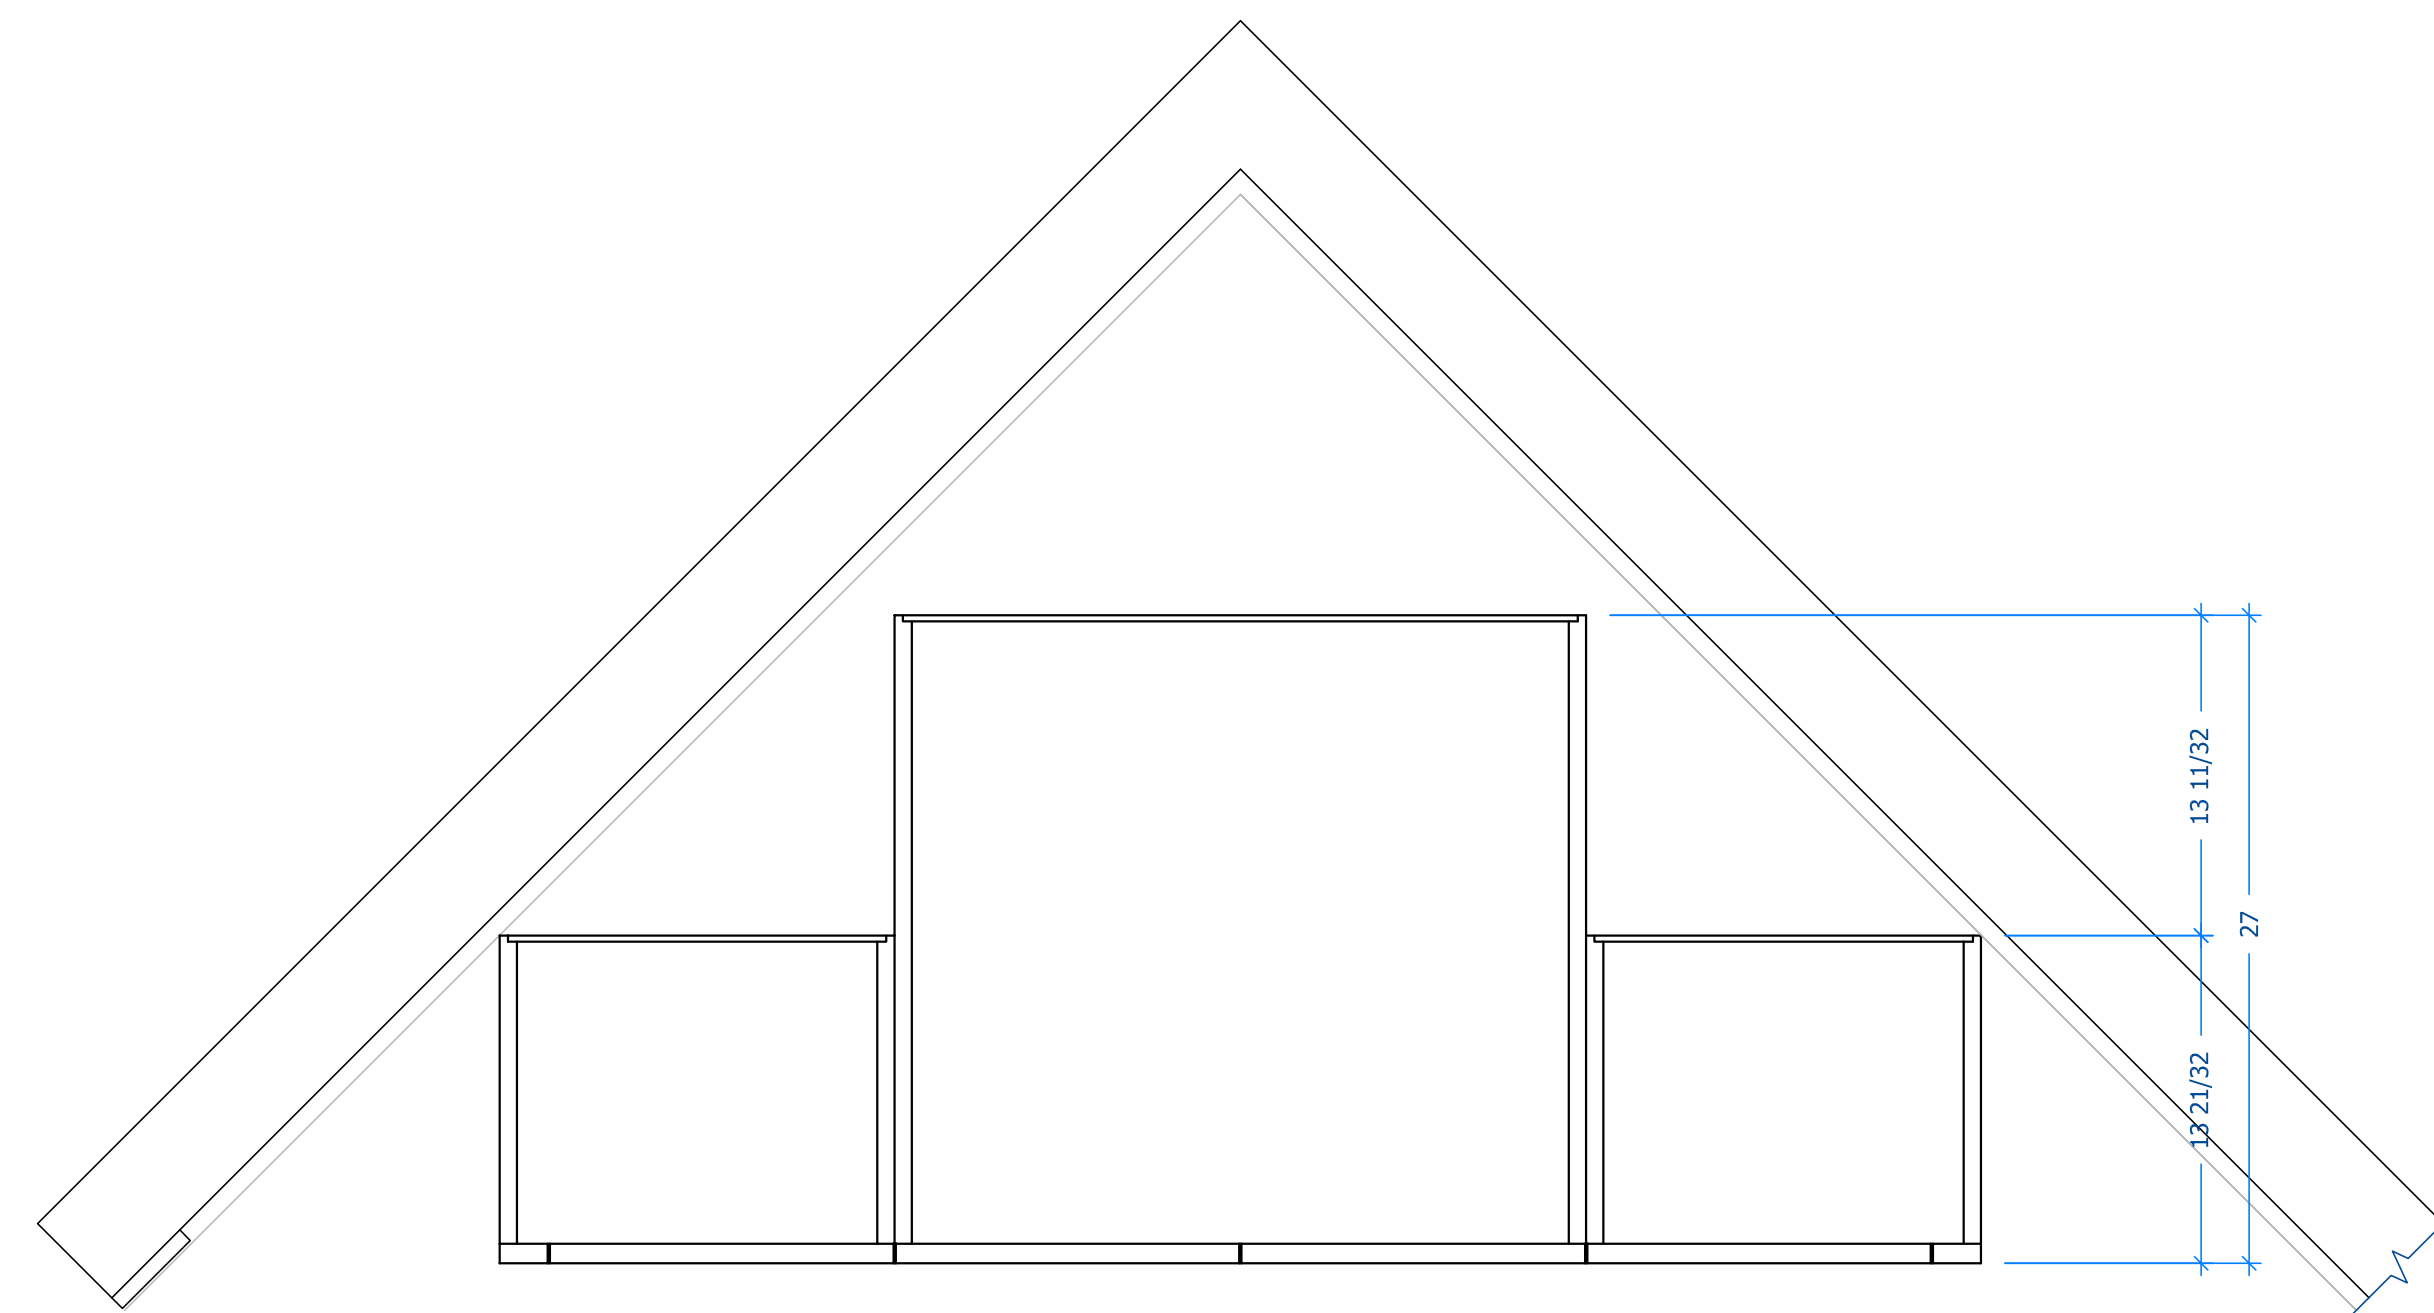


1 LOWER CABINET - PLAN
1-1/2" = 1'

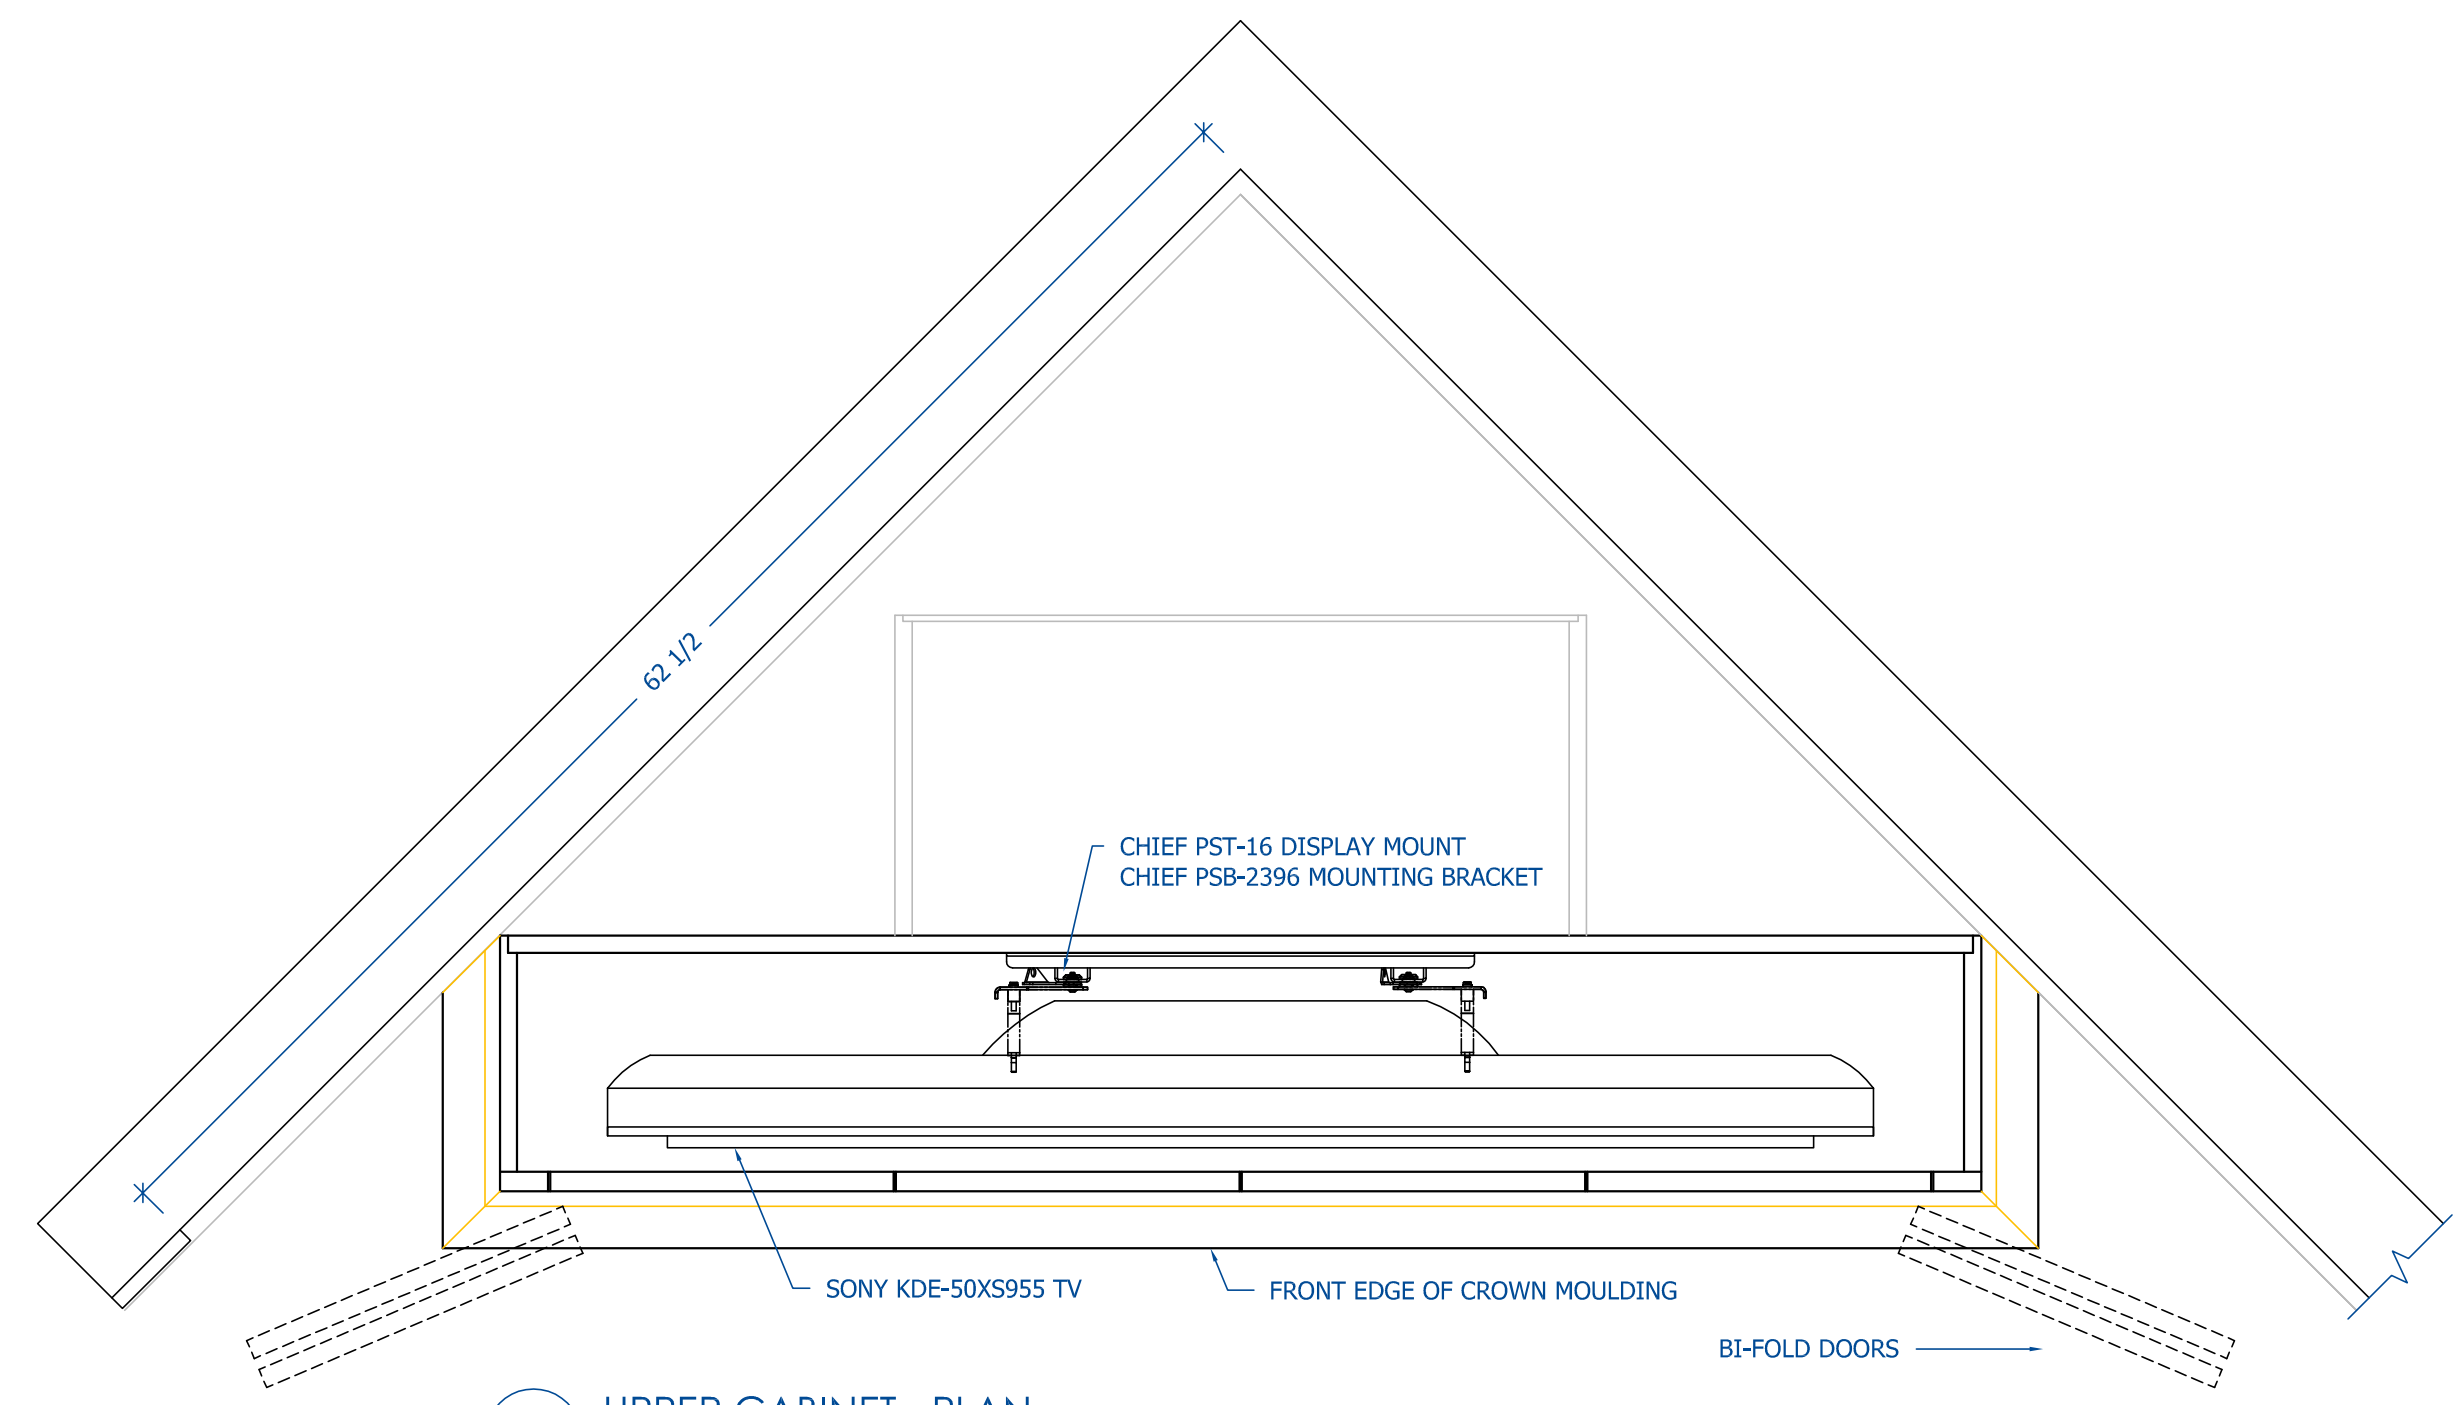


2 UPPER CABINET - PLAN
1-1/2" = 1'

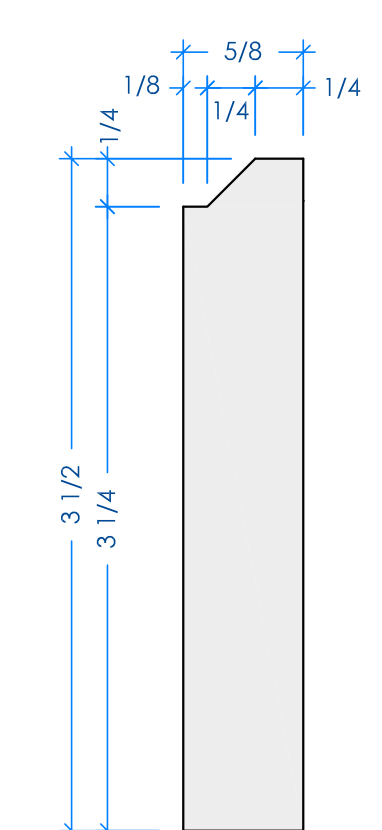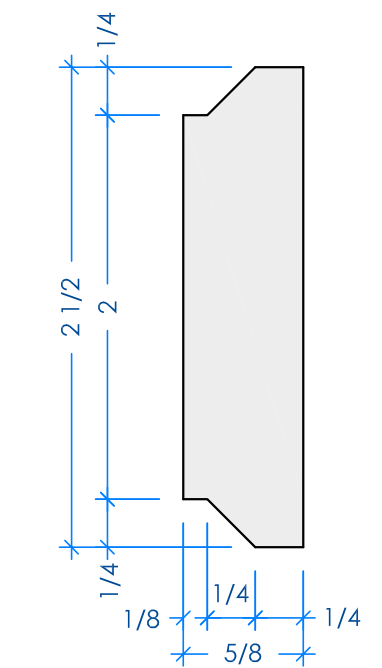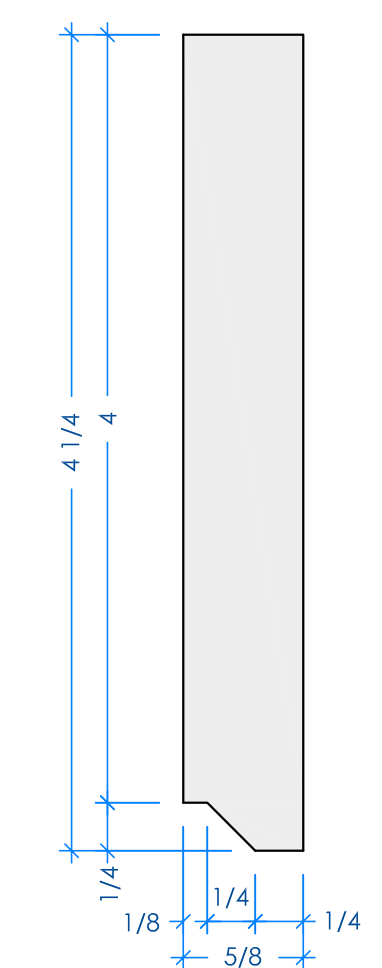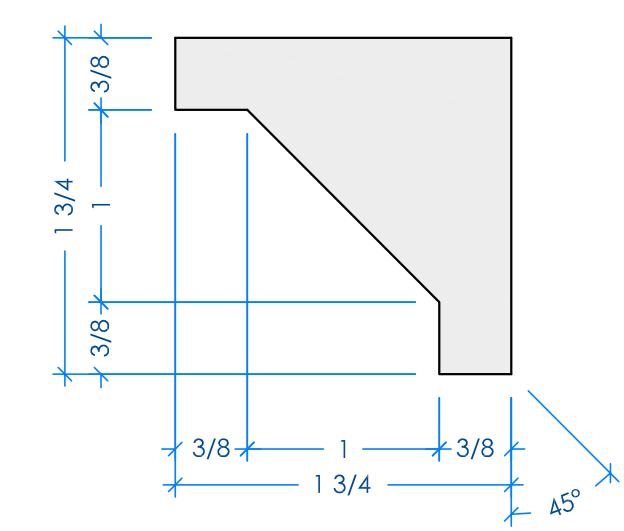

5 MOULDINGS
FULL

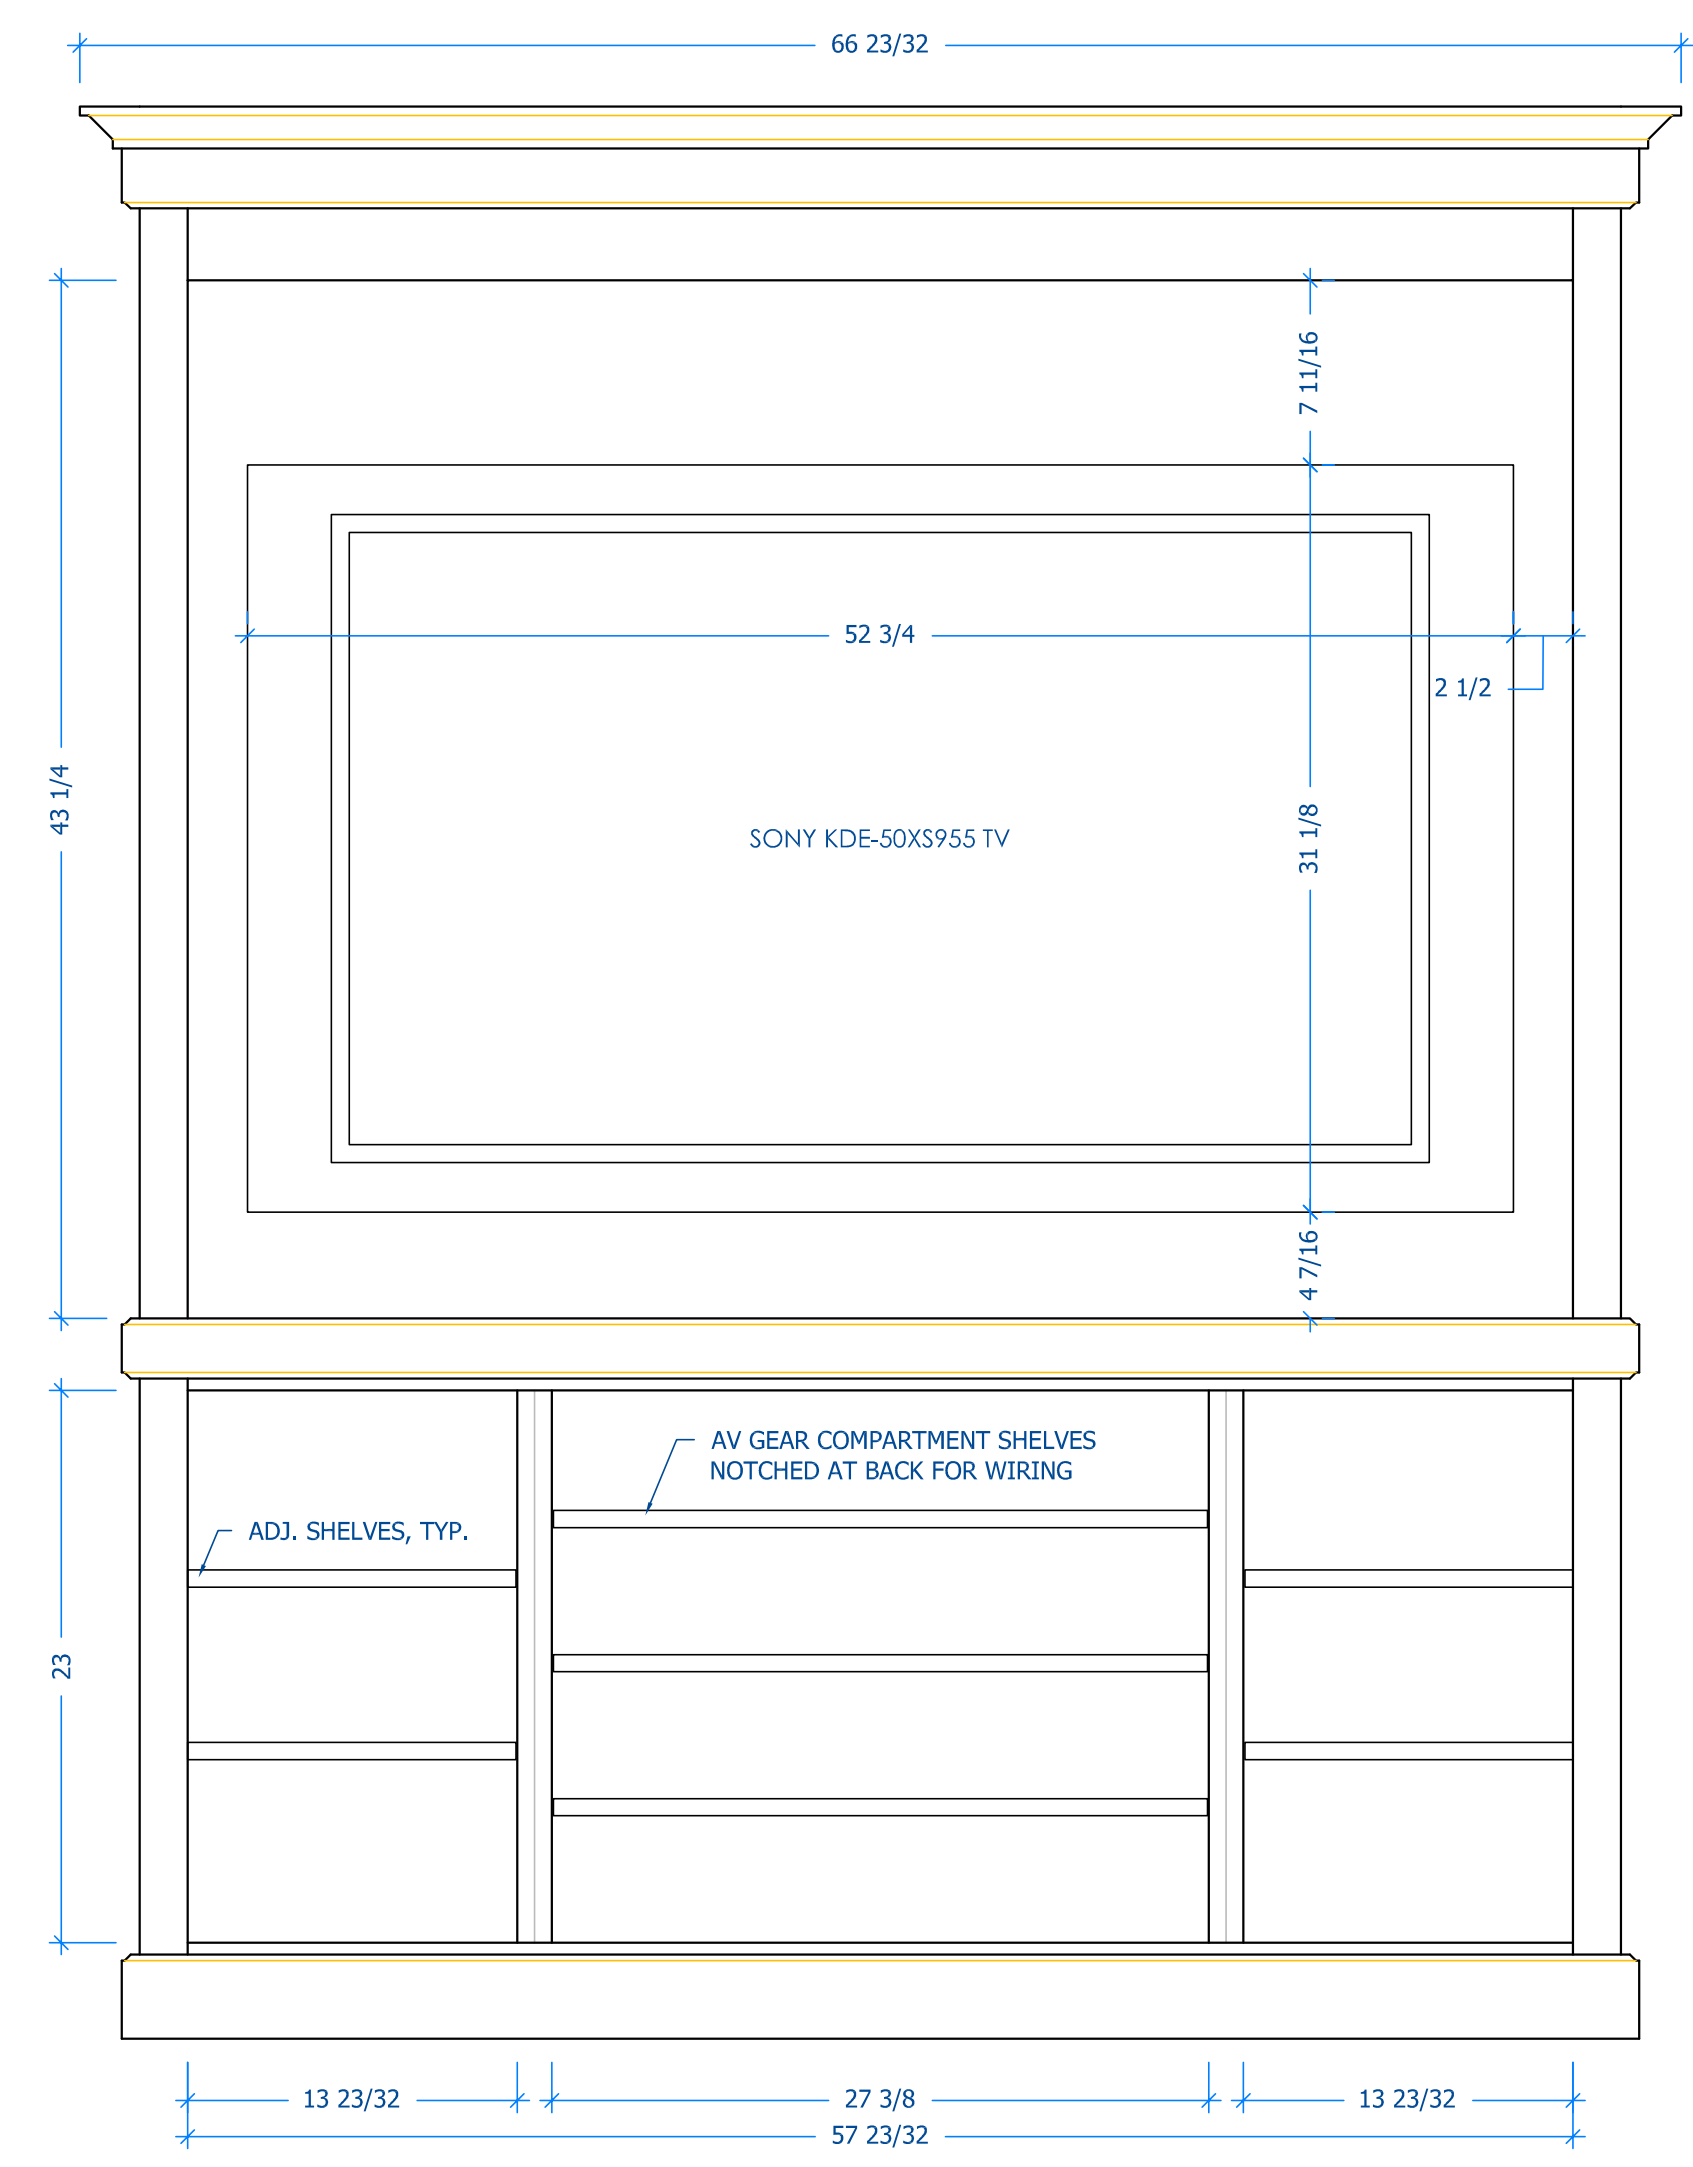

3 CABINET ELEVATION - W/O DOORS
1-1/2" = 1'

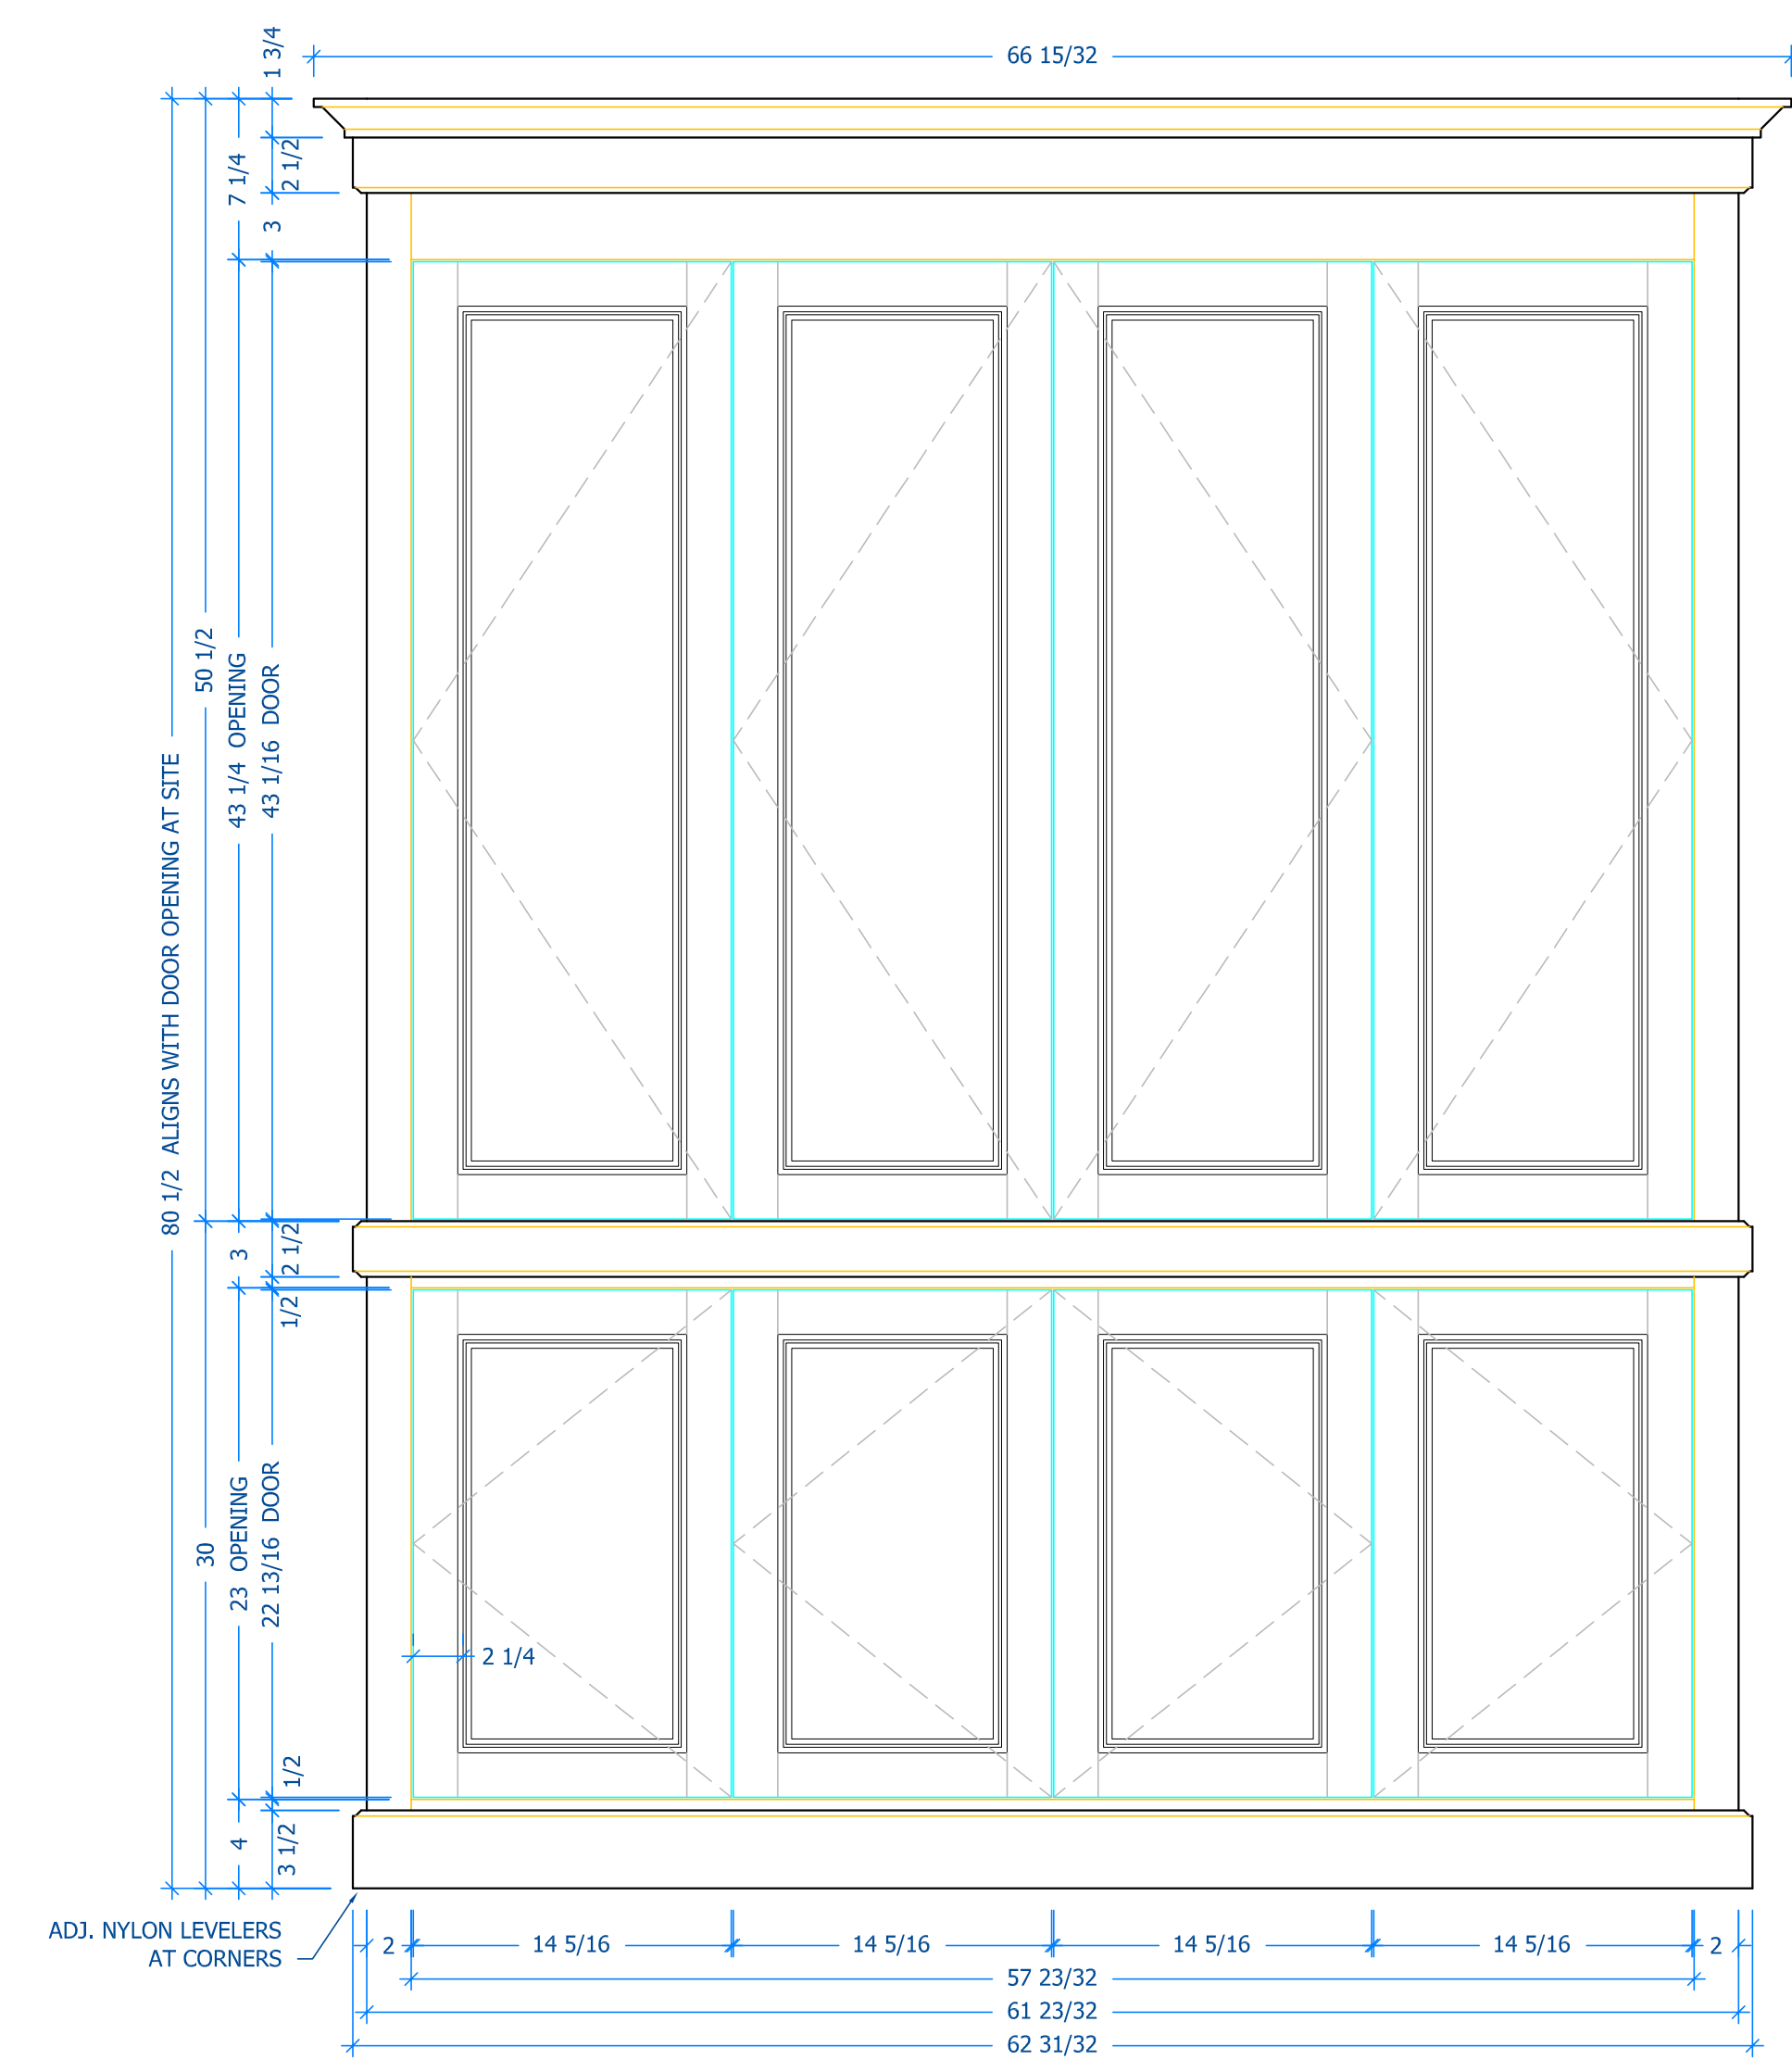

4 CABINET - ELEVATION
1-1/2" = 1'

FREESTANDING CORNER TV + STEREO CABINET FOR KEVIN + ARAMIE McDONALD.
FABRICATED FROM CHERRY WOOD, VENEER AND SOLID.
CUSTOM STAIN AND LACQUER FINISH, SATIN SHEEN.
HARDWARE TO BE SELECTED BY DESIGNER.

MITCHEL BERMAN CABINETMAKERS
472 PRIMERO COURT, UNIT C, COTATI, CA 94931 PHONE 707.795.8495 FAX 707.664.9146
WWW.BERMANCABINETMAKERS.COM

McDONALD
TV CABINET
DATE: 03.24.08
SCALE: VARIOUS
DRAWN: August
SHEET: TV-101